
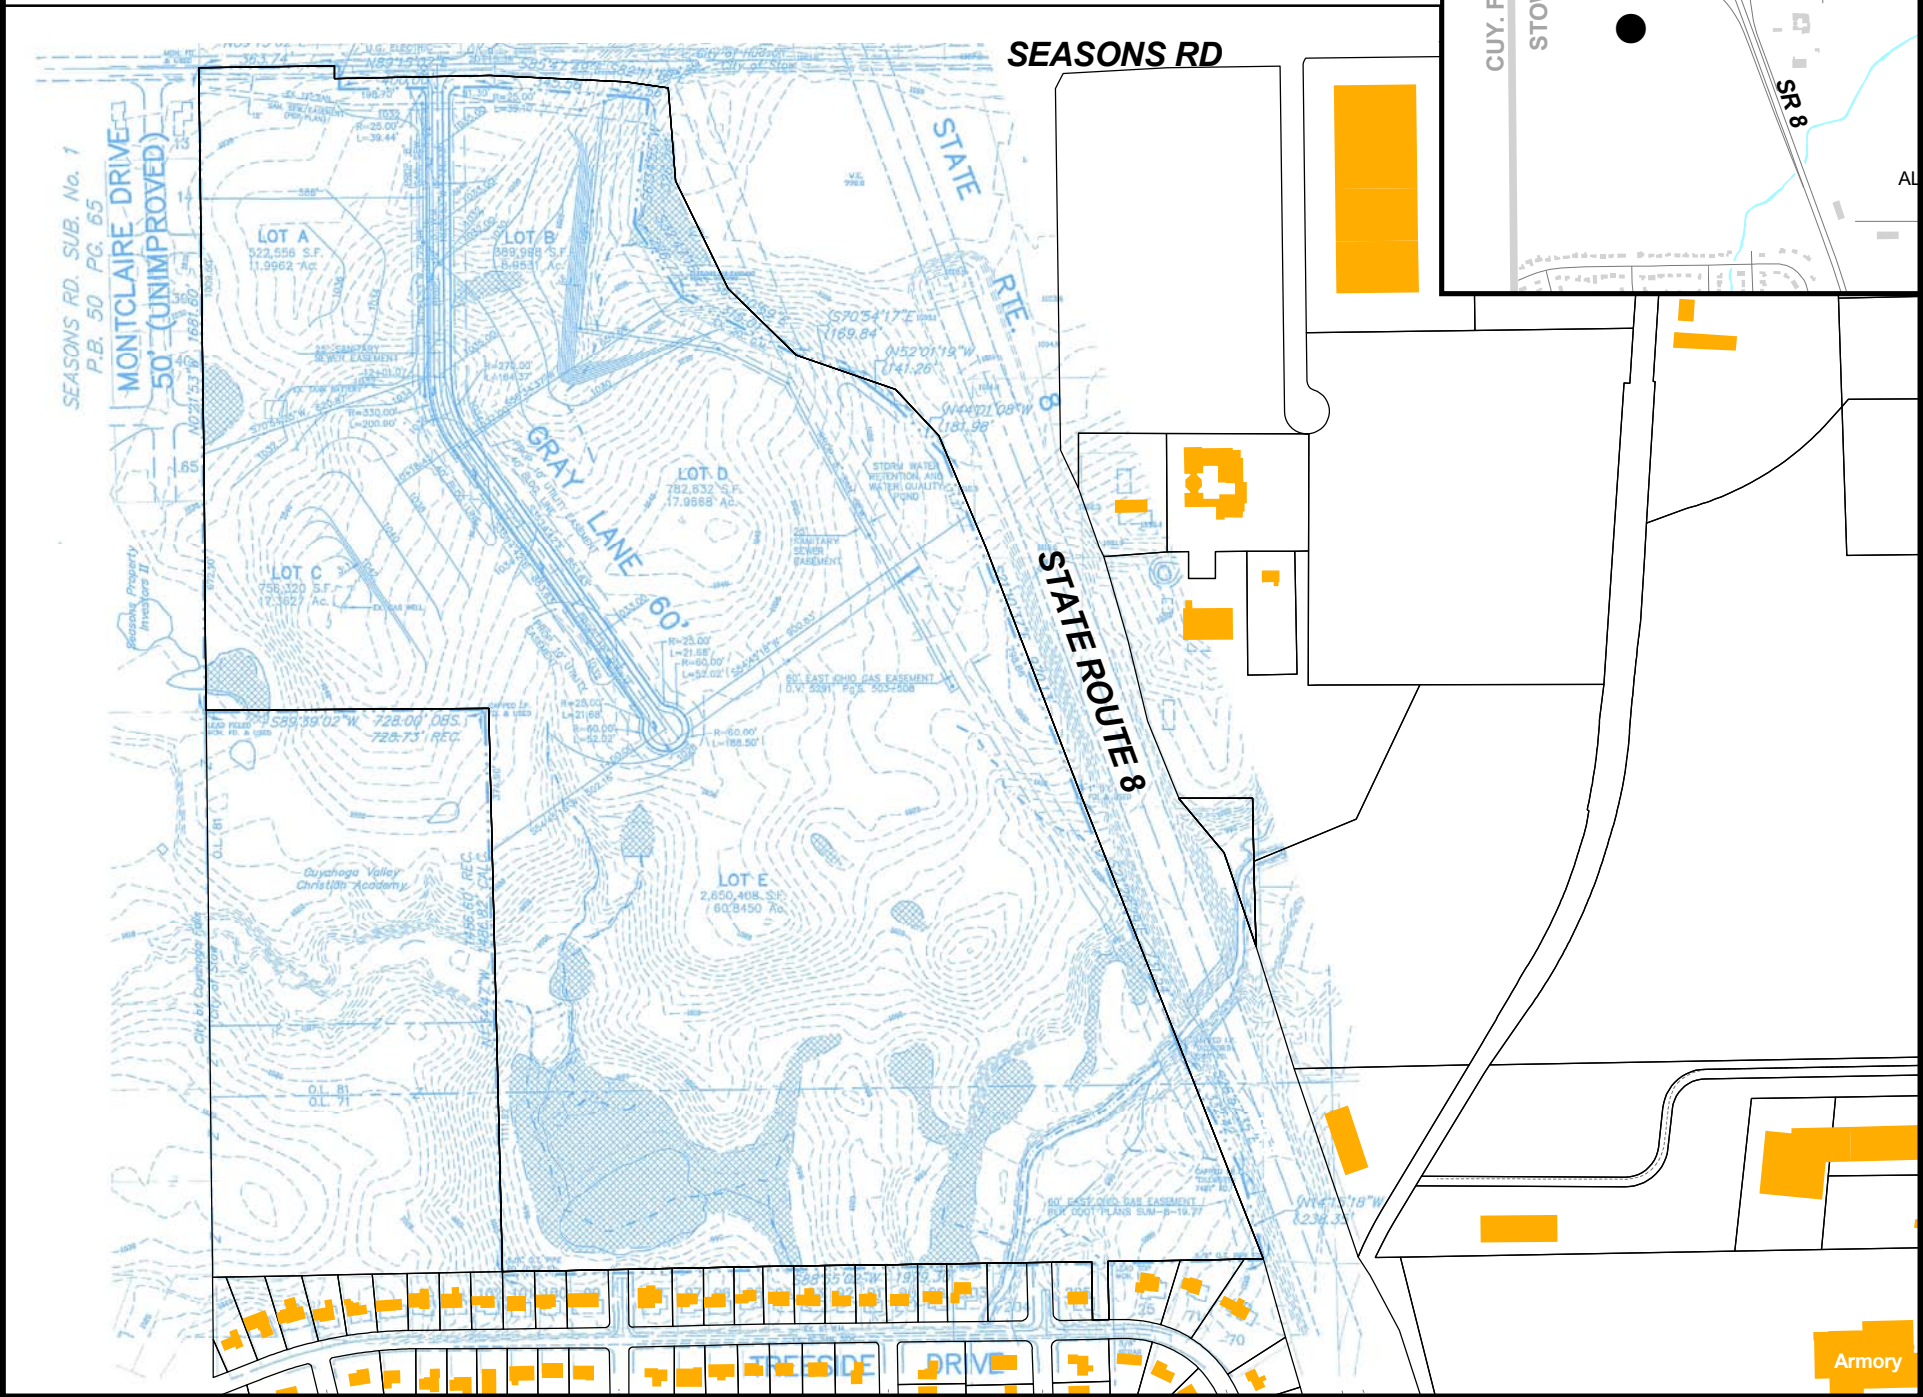
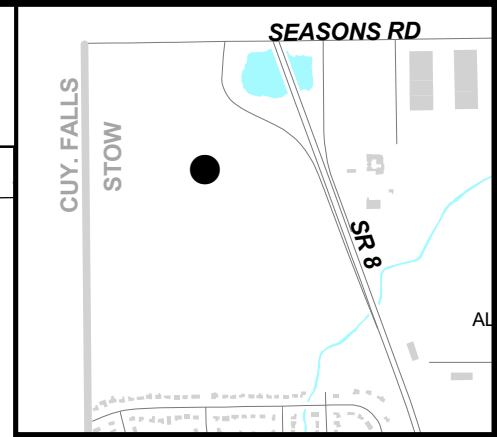


P.C. 2017 - 001

Ray Fogg Bldg. Methods - Prelim. Site Plan - Seasons Road West

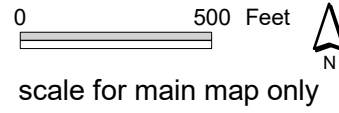

Armory