


ALTERNATE TYPICAL SECTION CONCRETE STREET

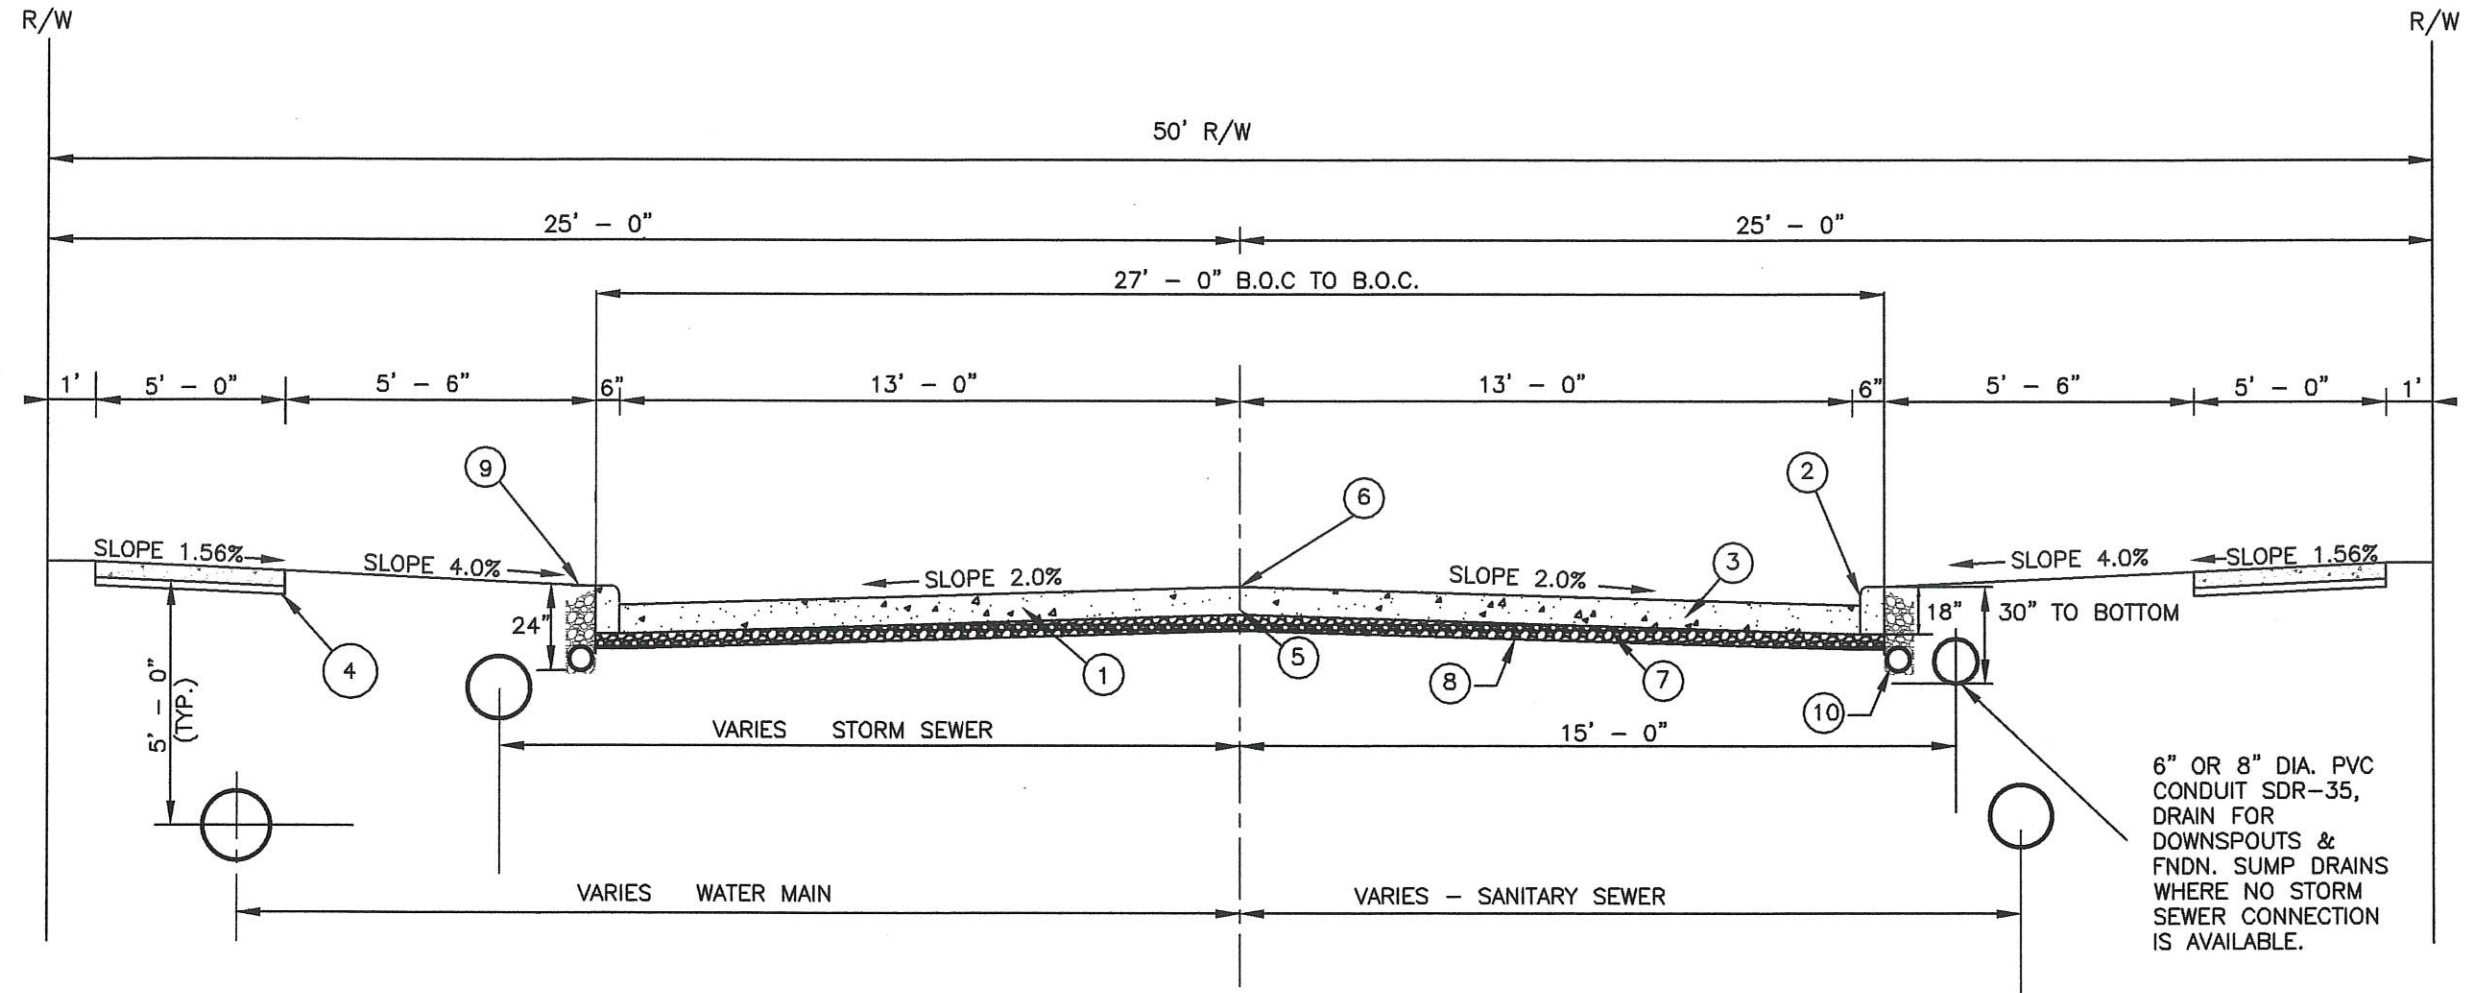

① ITEM 452 - 8" THICK PLAIN PORTLAND CEMENT CONCRETE PAVEMENT.

② ITEM 609 - ODOT TYPE 6 CURB

③ ITEM 705.8 - CURING MEMBRANE APPLIED TO ALL EXPOSED SURFACES.

④ ITEM 608 - 4" CONCRETE WALK WITH 2" #57 LIMESTONE AGGREGATE BASE

⑤ SLIP FORMED LONGITUDINAL CONSTRUCTION JOINTS WITHOUT KEYWAY. IF CONSTRUCTED FULL WIDTH, A LONGITUDINAL CONTRACTION JOINT MUST BE SAWCUT AS PER O.D.O.T. STANDARD CONSTRUCTION DRAWING BP-2.1. HALF WIDTH SECTIONS REQUIRE HOOKBOLTS.

⑥ ALL CONTRACTION, EXPANSION, AND CONSTRUCTION JOINTS, ETC. SHALL BE SEALED AS PER O.D.O.T. STANDARD CONSTRUCTION DRAWING BP-2.2.

⑦ ITEM 304 - 6" COMPACTED MODIFIED LIMESTONE AGGREGATE BASE

⑧ ITEM 203 - COMPACTED SUBGRADE, PROOF ROLL REQUIRED

⑨ ITEM 659 - SEEDING AND MULCHING AS PER CITY OF STOW SPECIFICATIONS

⑩ ITEM 605 - 6" SDR-35 BASE UNDERDRAIN WITH FILTER FABRIC SOCK

CITY OF STOW, OHIO
ENGINEERING DEPT.

CONSTRUCTION STANDARD

DRAWN BY: JHC DATE REVISED: 7/28/2023

CITY ENGINEER: *James D. McCleary*

DATE: 7/28/23

DWG FILE: SDR-2

N.T.S.