


# INTEGRAL CURB AND GUTTER TYPE 2

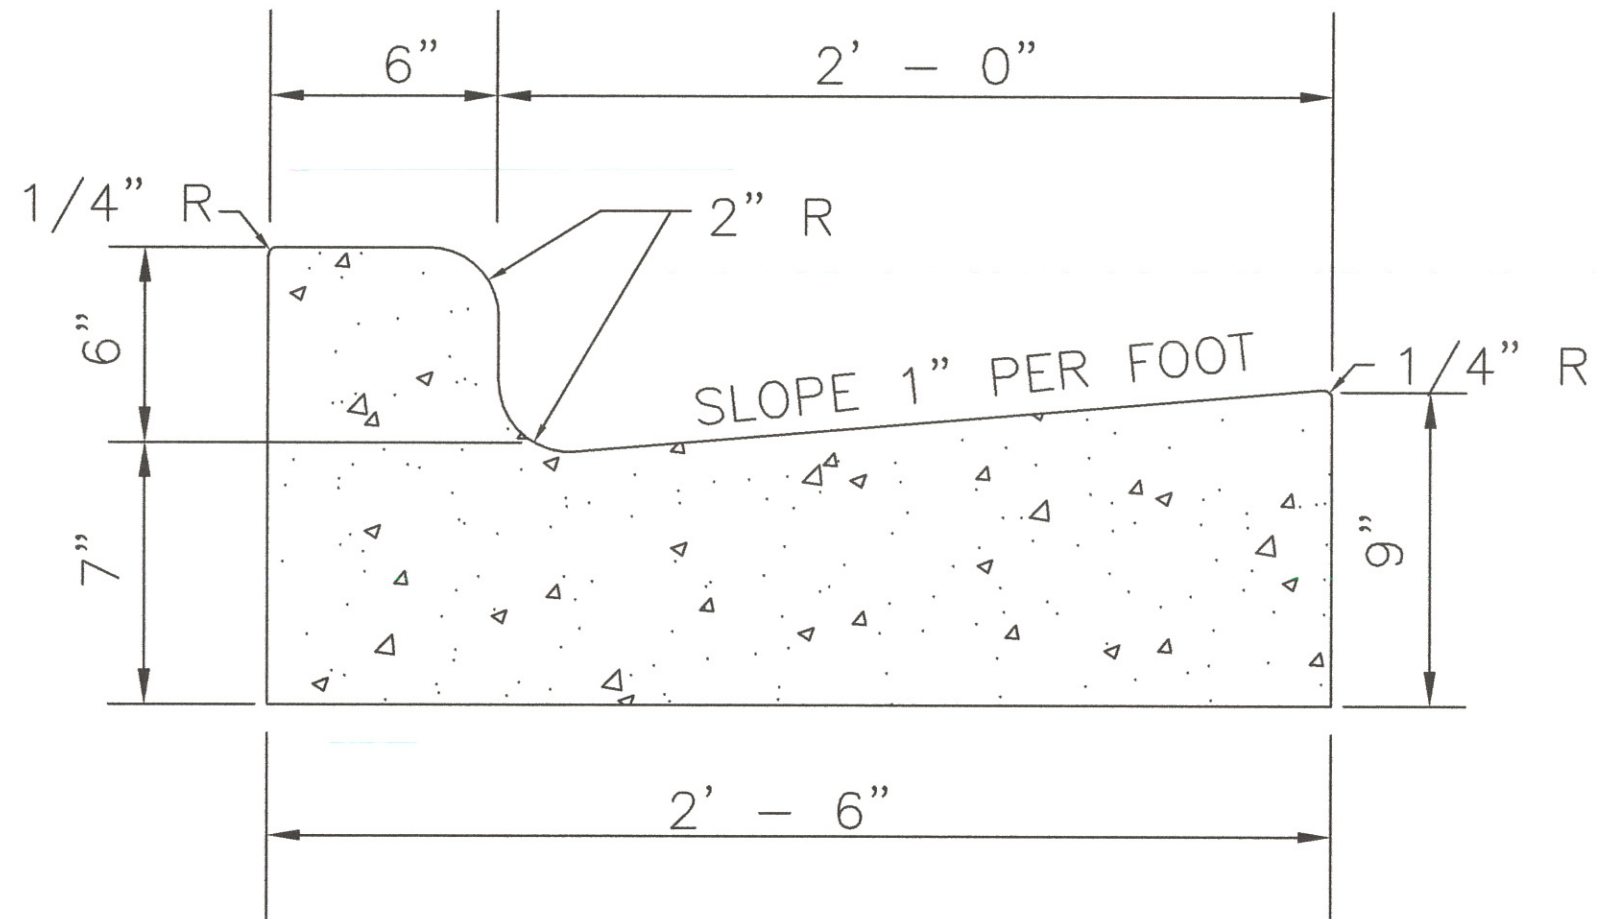

STANDARD SECTION

CITY OF STOW, OHIO ENGINEERING DEPT.	
CONSTRUCTION STANDARD	
DRAWN BY: MJJ DATE REVISED: 3/4/16	
CITY ENGINEER: <i>James D. McCleary</i>	
DATE: <u>3/4/16</u>	
DWG FILE: SDR-4	N.T.S.