


# STORM MANHOLE DETAIL

NO SCALE

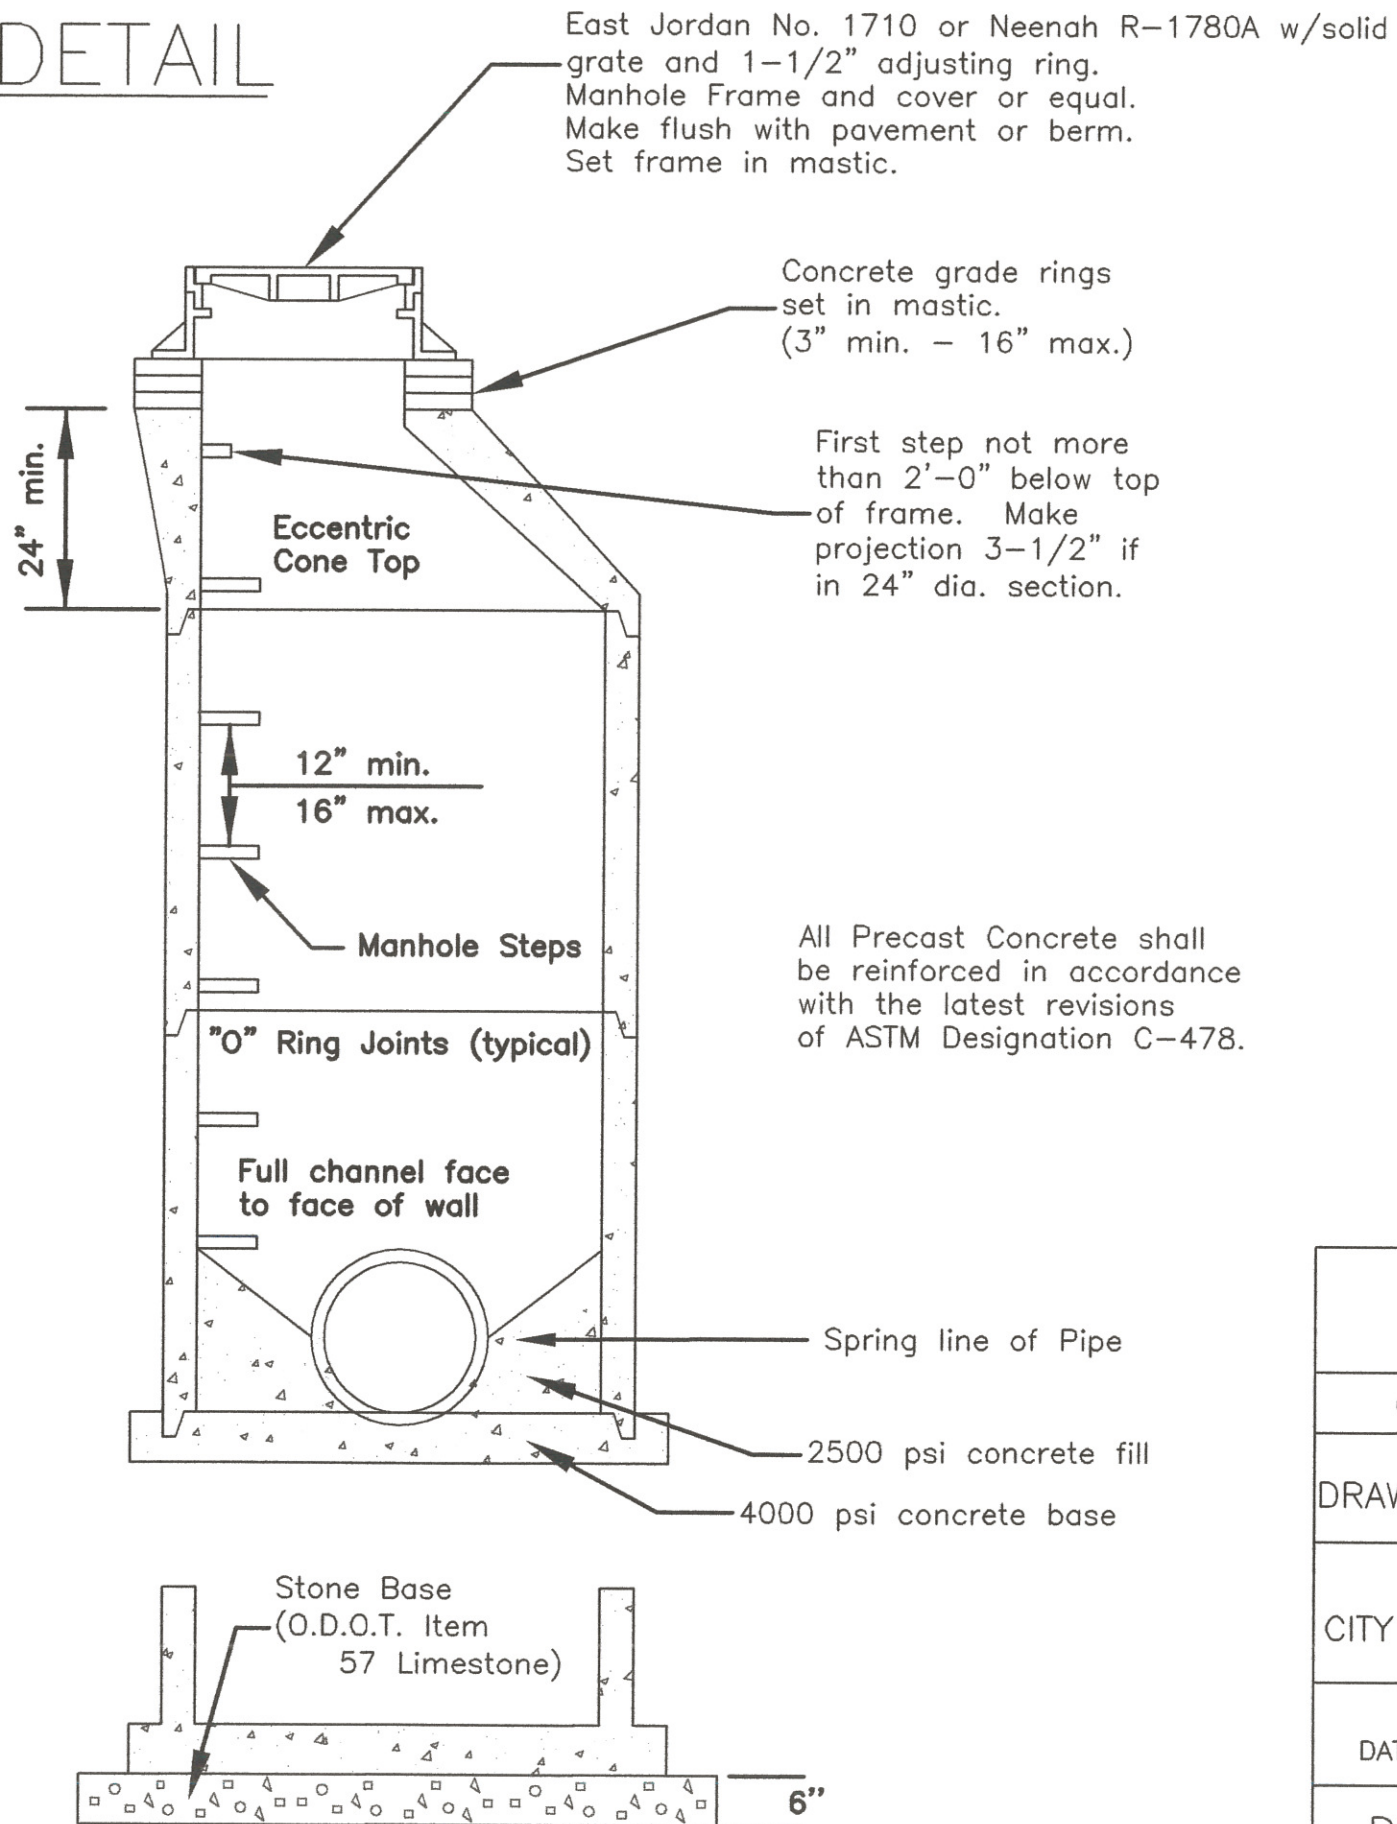

CITY OF STOW, OHIO ENGINEERING DEPT.	
CONSTRUCTION STANDARD	
DRAWN BY: MJJ DATE REVISED: 2/29/16	
CITY ENGINEER: <i>James D. McCleary</i>	
DATE: <i>3/4/16</i>	
DWG FILE: SDS-7	N.T.S.