
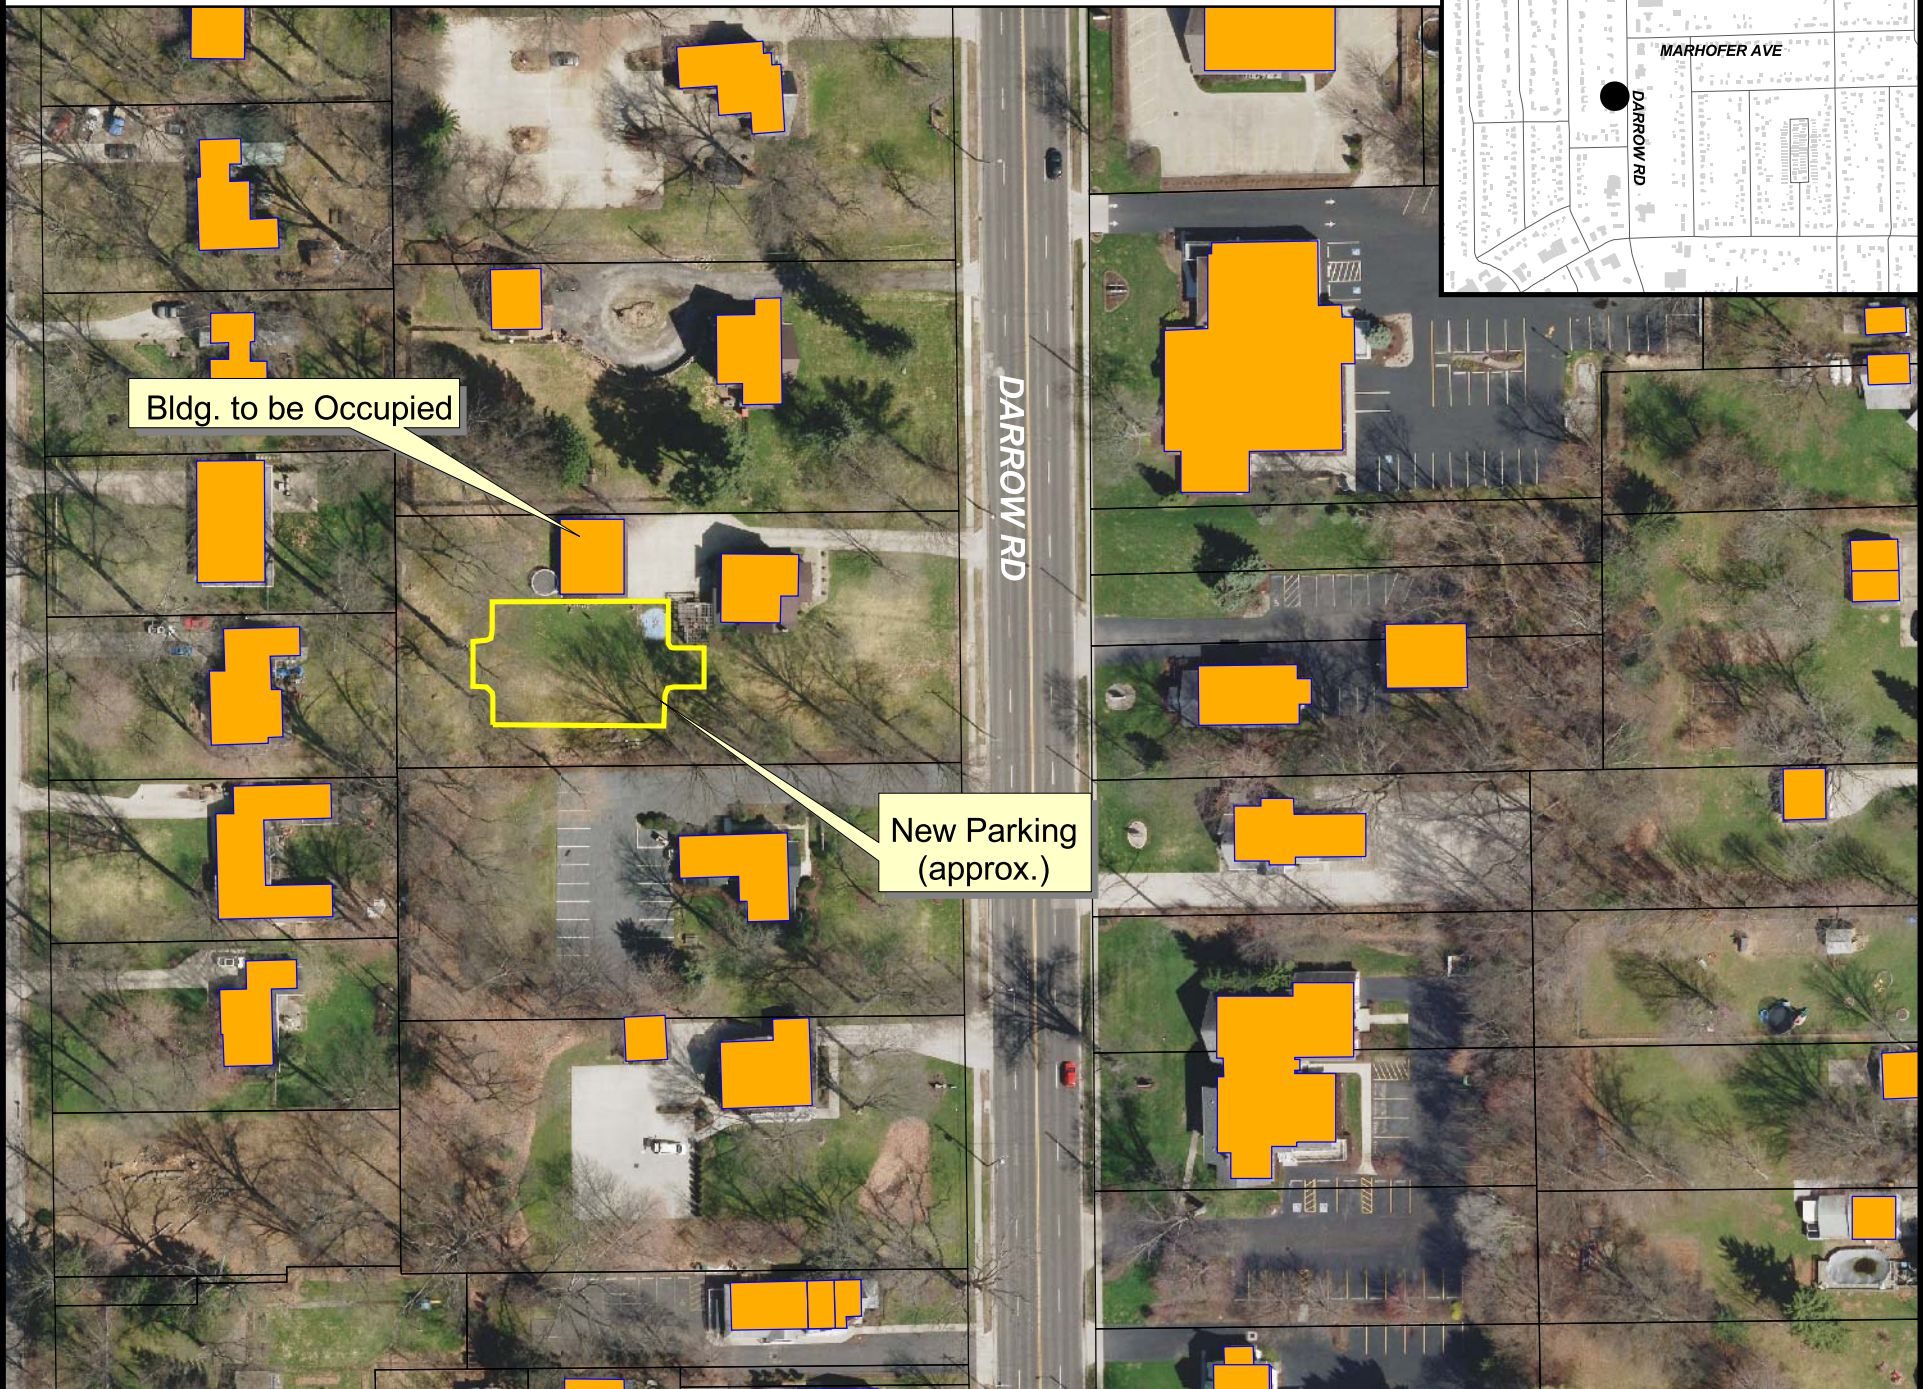
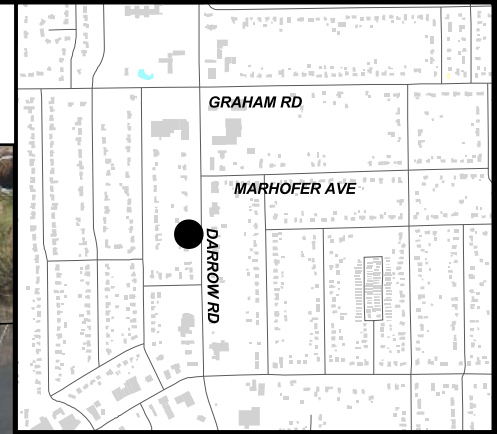


P.C. 2018 - 015

C-Nail & Spa - Site Plan Conversion to Business Use - 3616 Darrow Rd.

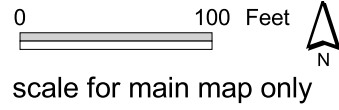

Bldg. to be Occupied

New Parking
(approx.)