


NOTE:
 FRAME ROTATED 90° AND
 ENLARGED TO SHOW
 MOUNTING SLOTS

ADJUSTABLE MONUMENT INSTALLATION

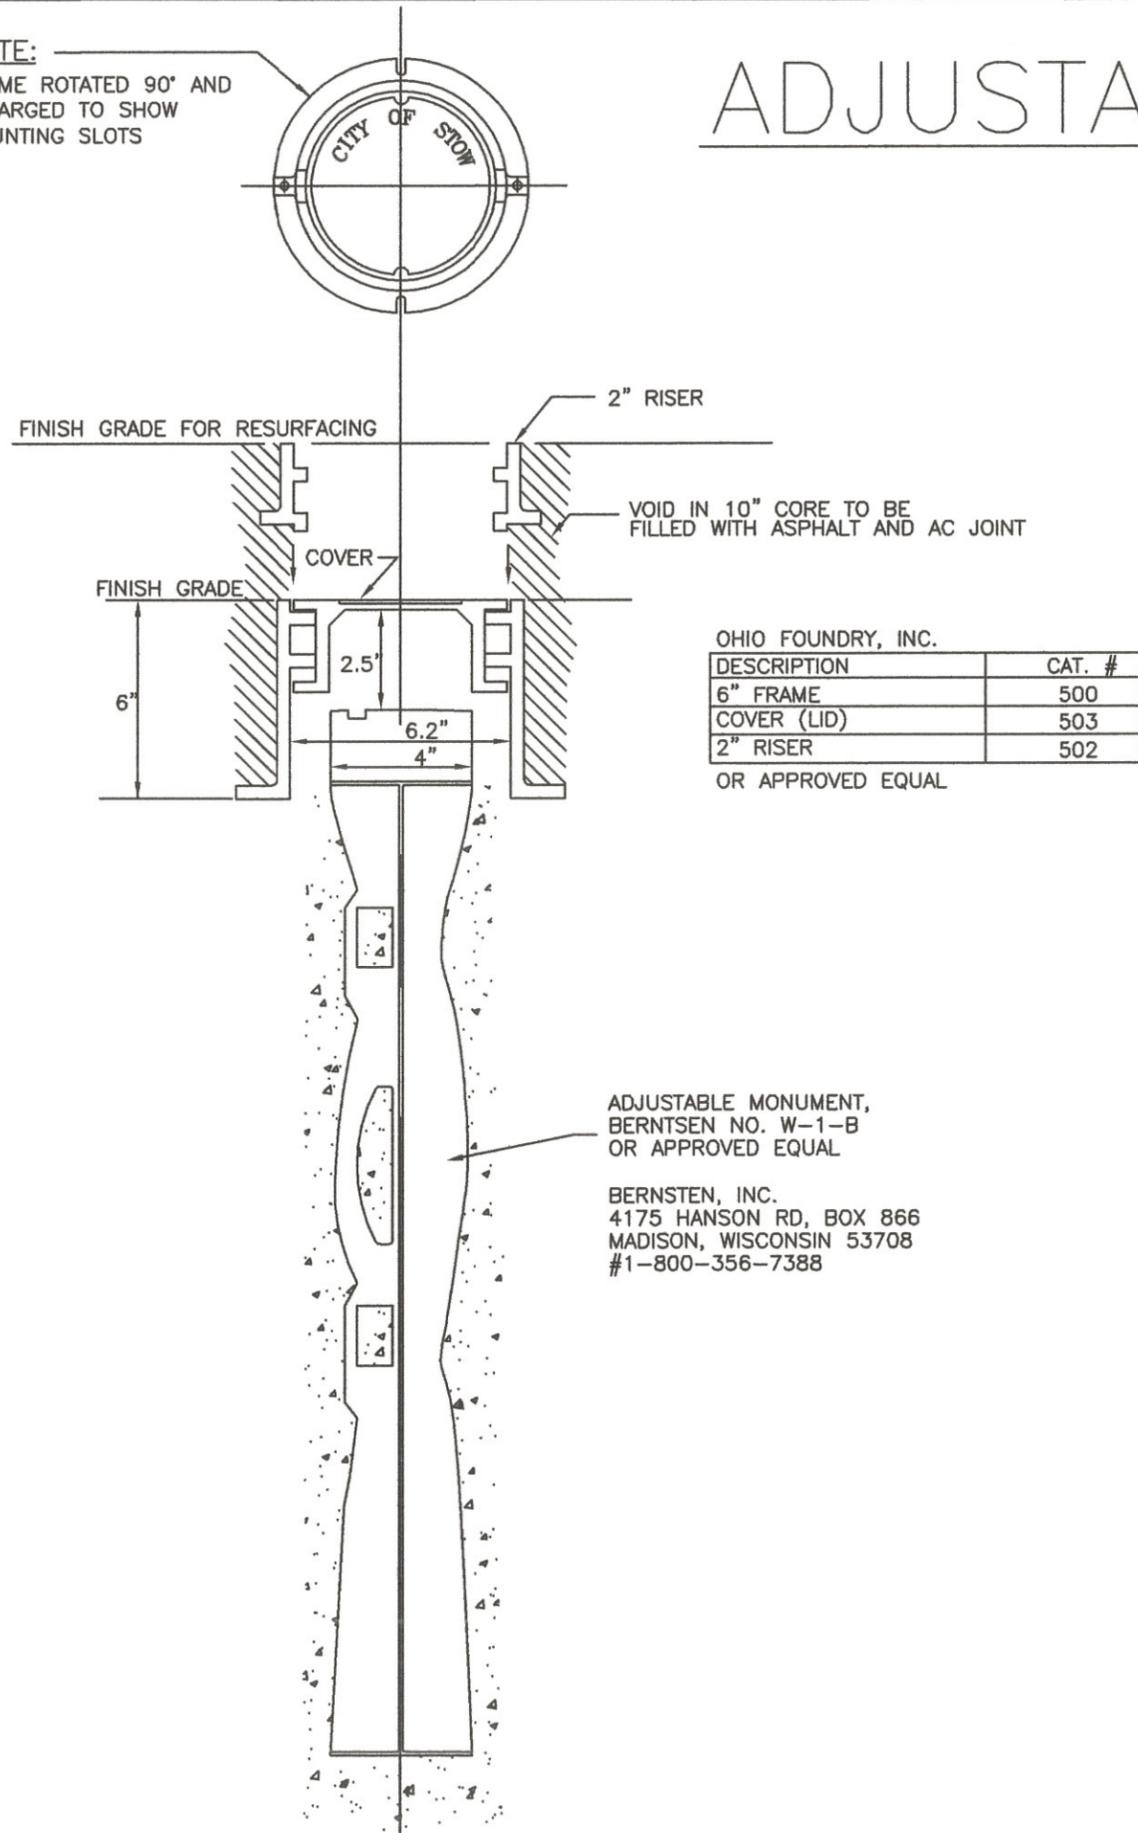

OHIO FOUNDRY, INC.

DESCRIPTION	CAT. #
6" FRAME	500
COVER (LID)	503
2" RISER	502

OR APPROVED EQUAL

ADJUSTABLE MONUMENT,
 BERNTSEN NO. W-1-B
 OR APPROVED EQUAL

BERNSTEN, INC.
 4175 HANSON RD, BOX 866
 MADISON, WISCONSIN 53708
 #1-800-356-7388

1. CORE DRILL 10" HOLE. FULL DEPTH AFTER ROAD SURFACE IS COMPLETED.
2. REMOVE MONUMENT CAP, LUBRICATE THREADS AND CONTACT SURFACES WITH WAX BASE LUBRICANT, REPLACE CAP AND TIGHTEN.
3. PLACE ABOUT 2" OF DRY CONCRETE MIX IN HOLE, TAMP LIGHTLY.
4. INSERT MONUMENT. ROTATE MONUMENT TO PROVIDE FIRM BEARING.
5. FILL HOLE WITH DRY CONCRETE MIX, LIGHTLY TAMPED, TO SUBGRADE LEVEL. DO NOT ADD WATER – MOISTURE FROM THE GROUND WILL GIVE SUFFICIENT SET TO THE CONCRETE. KEEP MONUMENT CENTERED.
6. PLACE MONUMENT FRAME AROUND MONUMENT, ALLOWING SUFFICIENT HEIGHT FOR COVER (LID).
7. A SURVEYOR REGISTERED IN STATE OF OHIO MUST MARK TOP AND SEND LETTER OF COMPLETION TO CITY OF STOW ENGINEERING DEPT.

CITY OF STOW, OHIO ENGINEERING DEPT.	
CONSTRUCTION STANDARD	
DRAWN BY: MJJ DATE REVISED: 3/4/16	
CITY ENGINEER: <i>James D. McCleary</i>	
DATE: <u>3/4/16</u>	
DWG FILE: SDR-7	N.T.S.